




# Manchester Lakes

1347 Osborne Ct.  
West Melbourne, FL 32904

Phone: 321-733-6014  
Fax 321-733-6015

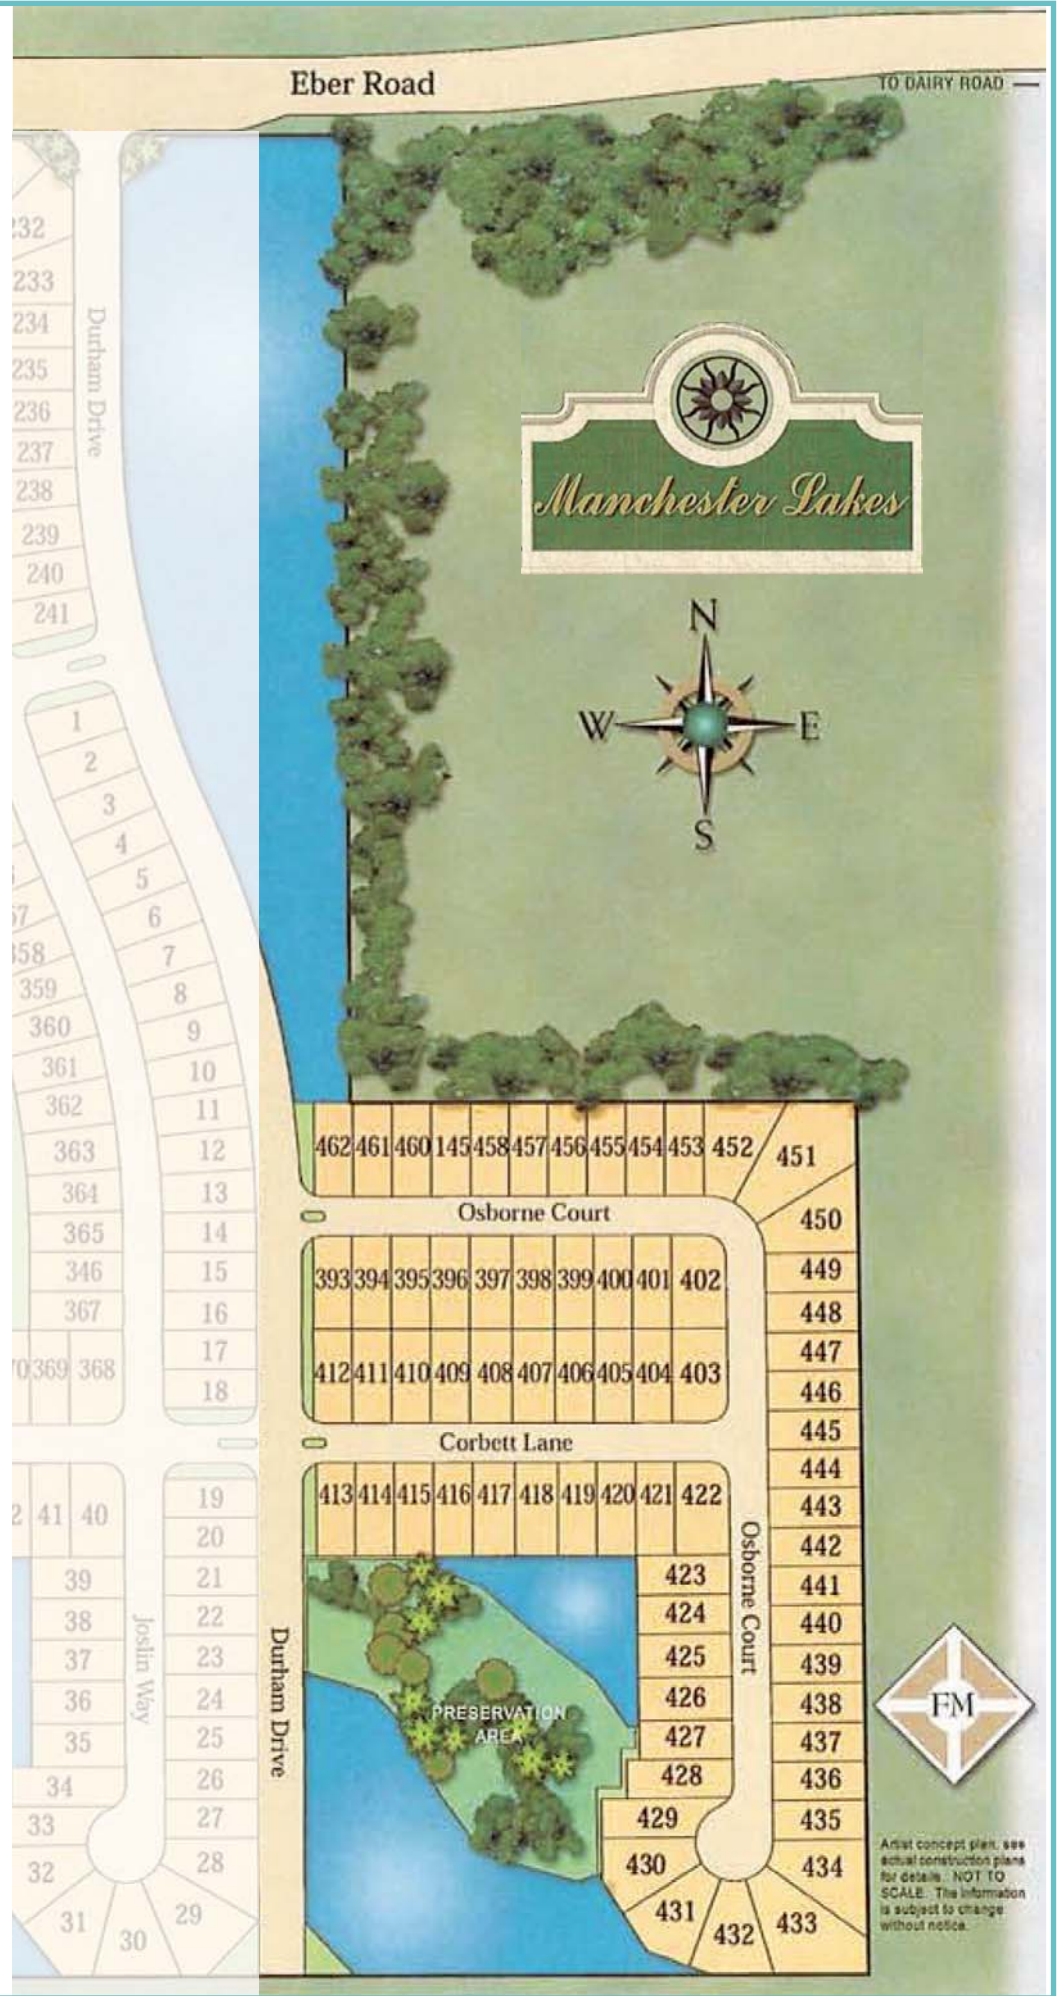

Rev. 1/23/09  
QB 40361



Artist concept plan, see actual construction plans for details. NOT TO SCALE. This information is subject to change without notice.